


# COMMONWEALTH WAR GRAVES MEMORIAL: THE COMPANY'S GARDEN, CAPE TOWN



COMMONWEALTH  
WAR GRAVES

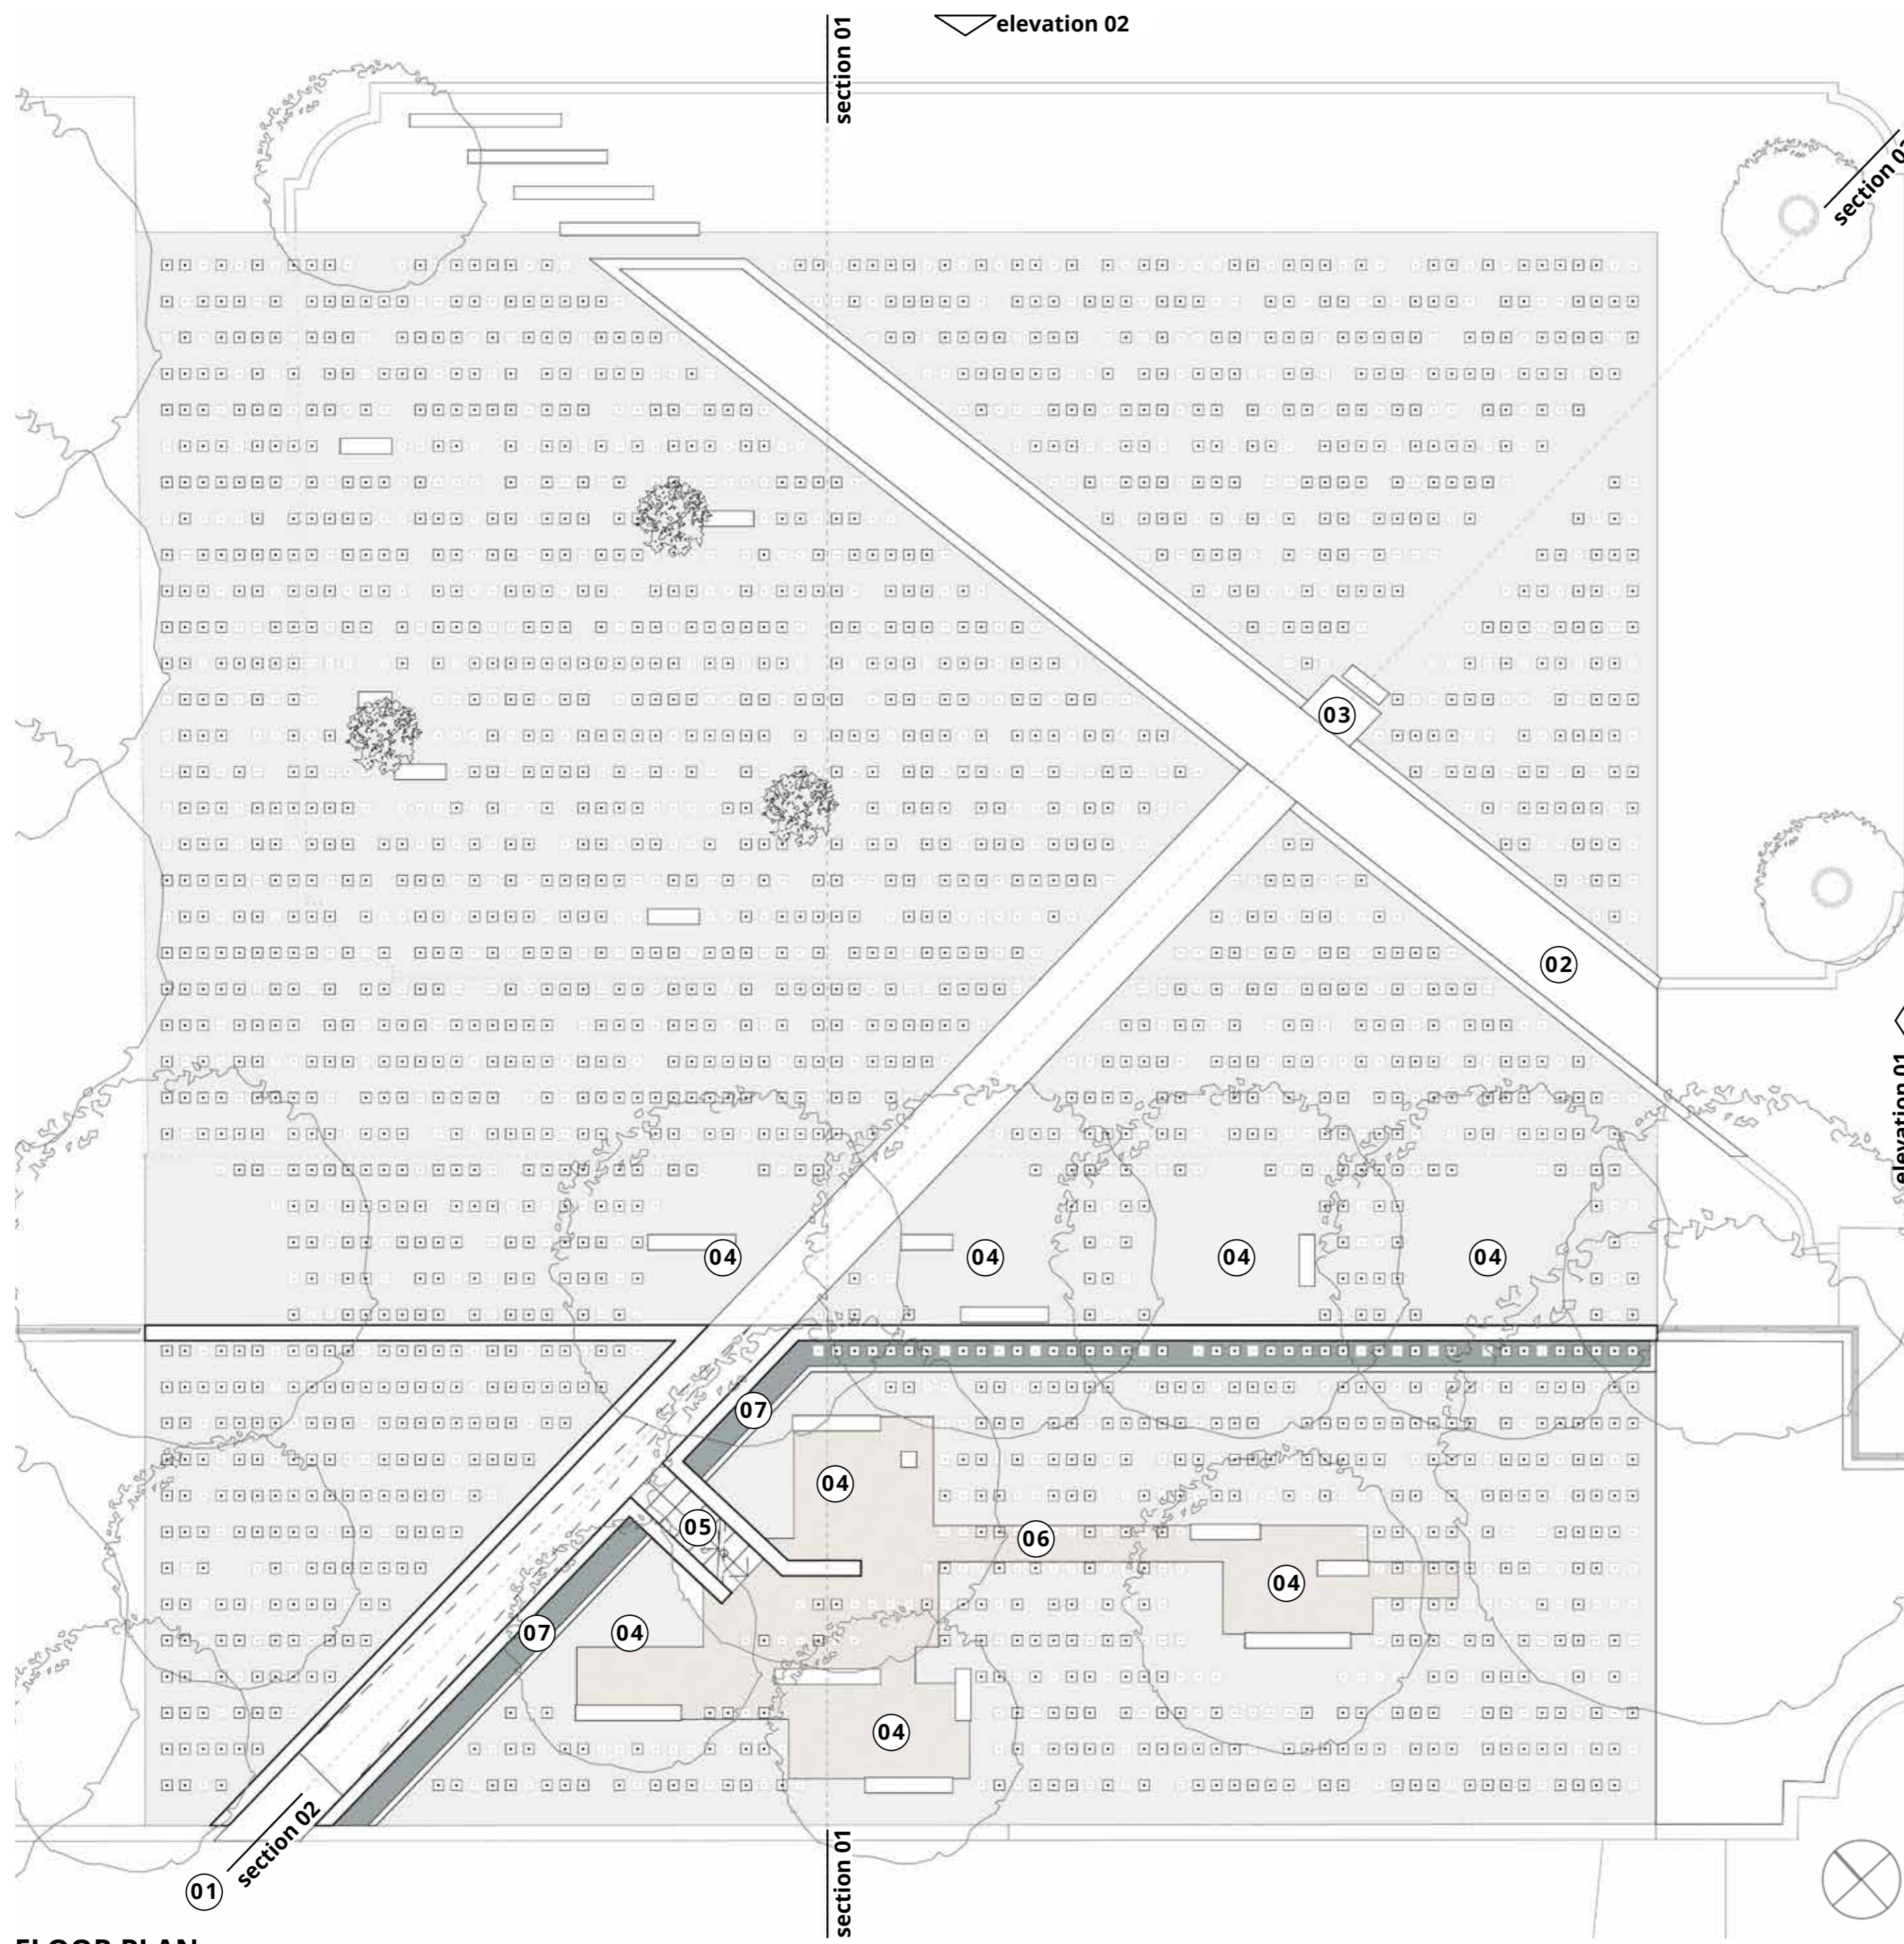

FLOOR PLAN  
SCALE 1:100


## LEGEND

- 01 - Ramp access to site.
- 02 - Paved access across the site.
- 03 - Memorial podium.
- 04 - Points of contemplations around existing trees.
- 05 - Stairs to existing upper terrace.
- 06 - Stone chip encouraging circulation + movement.
- 07 - Reflection pond.

- Post for the known.
- Light for the unknown.

## INTERACTIVE QR CODE

Scan only if competition rules allow;

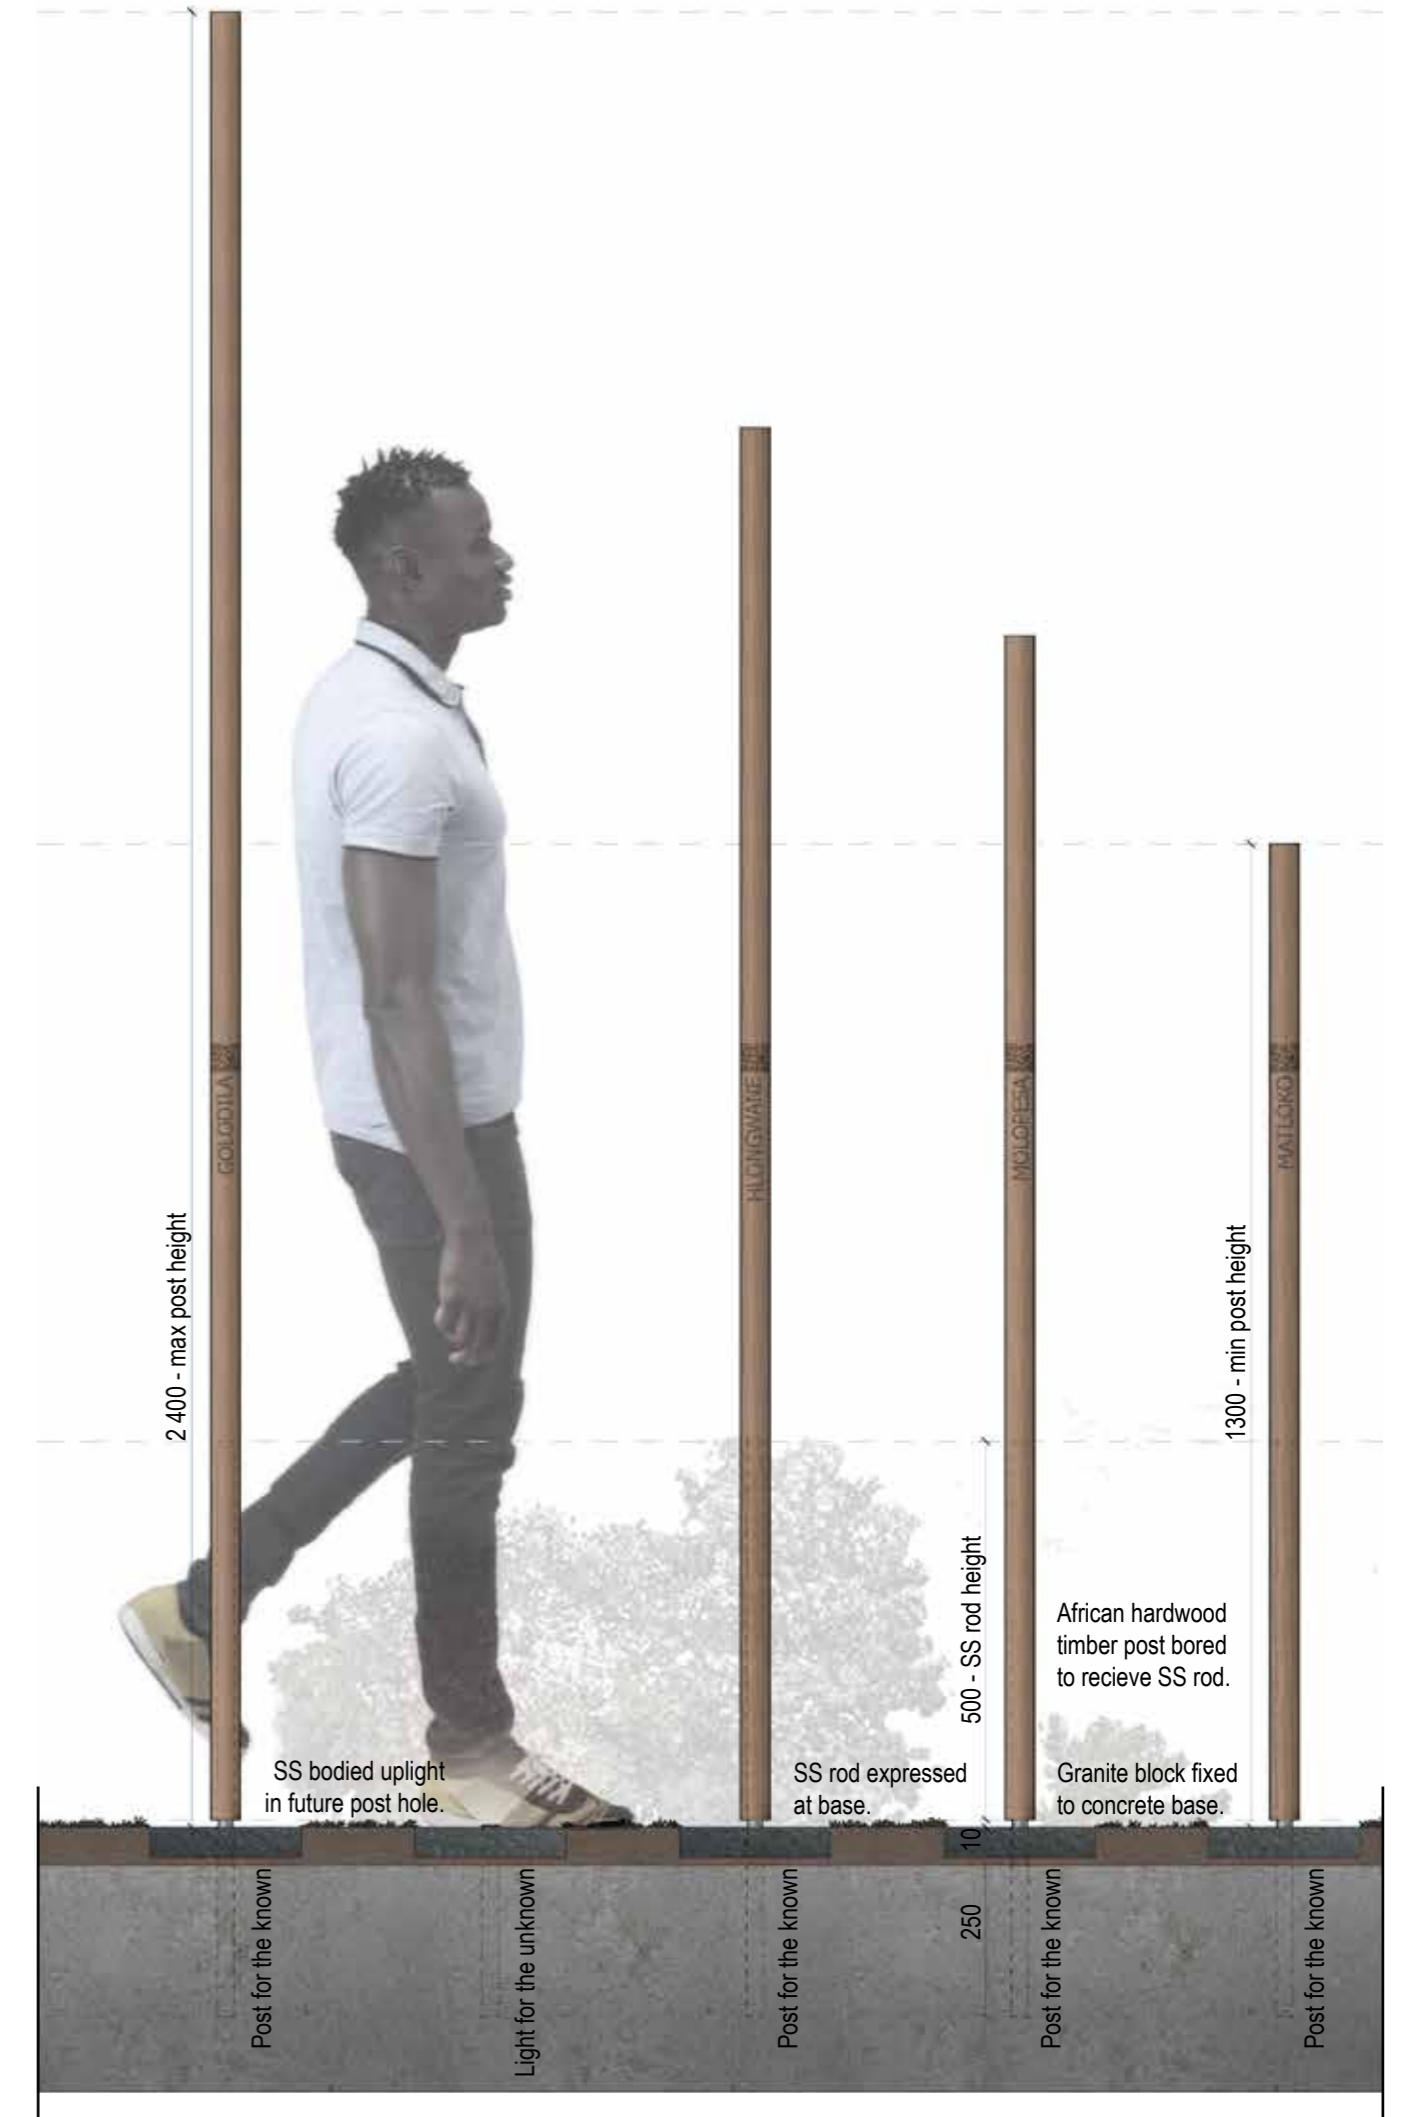

DETAIL ELEVATION  
SCALE 1:10

